


ALTERNATE GYM LAYOUT

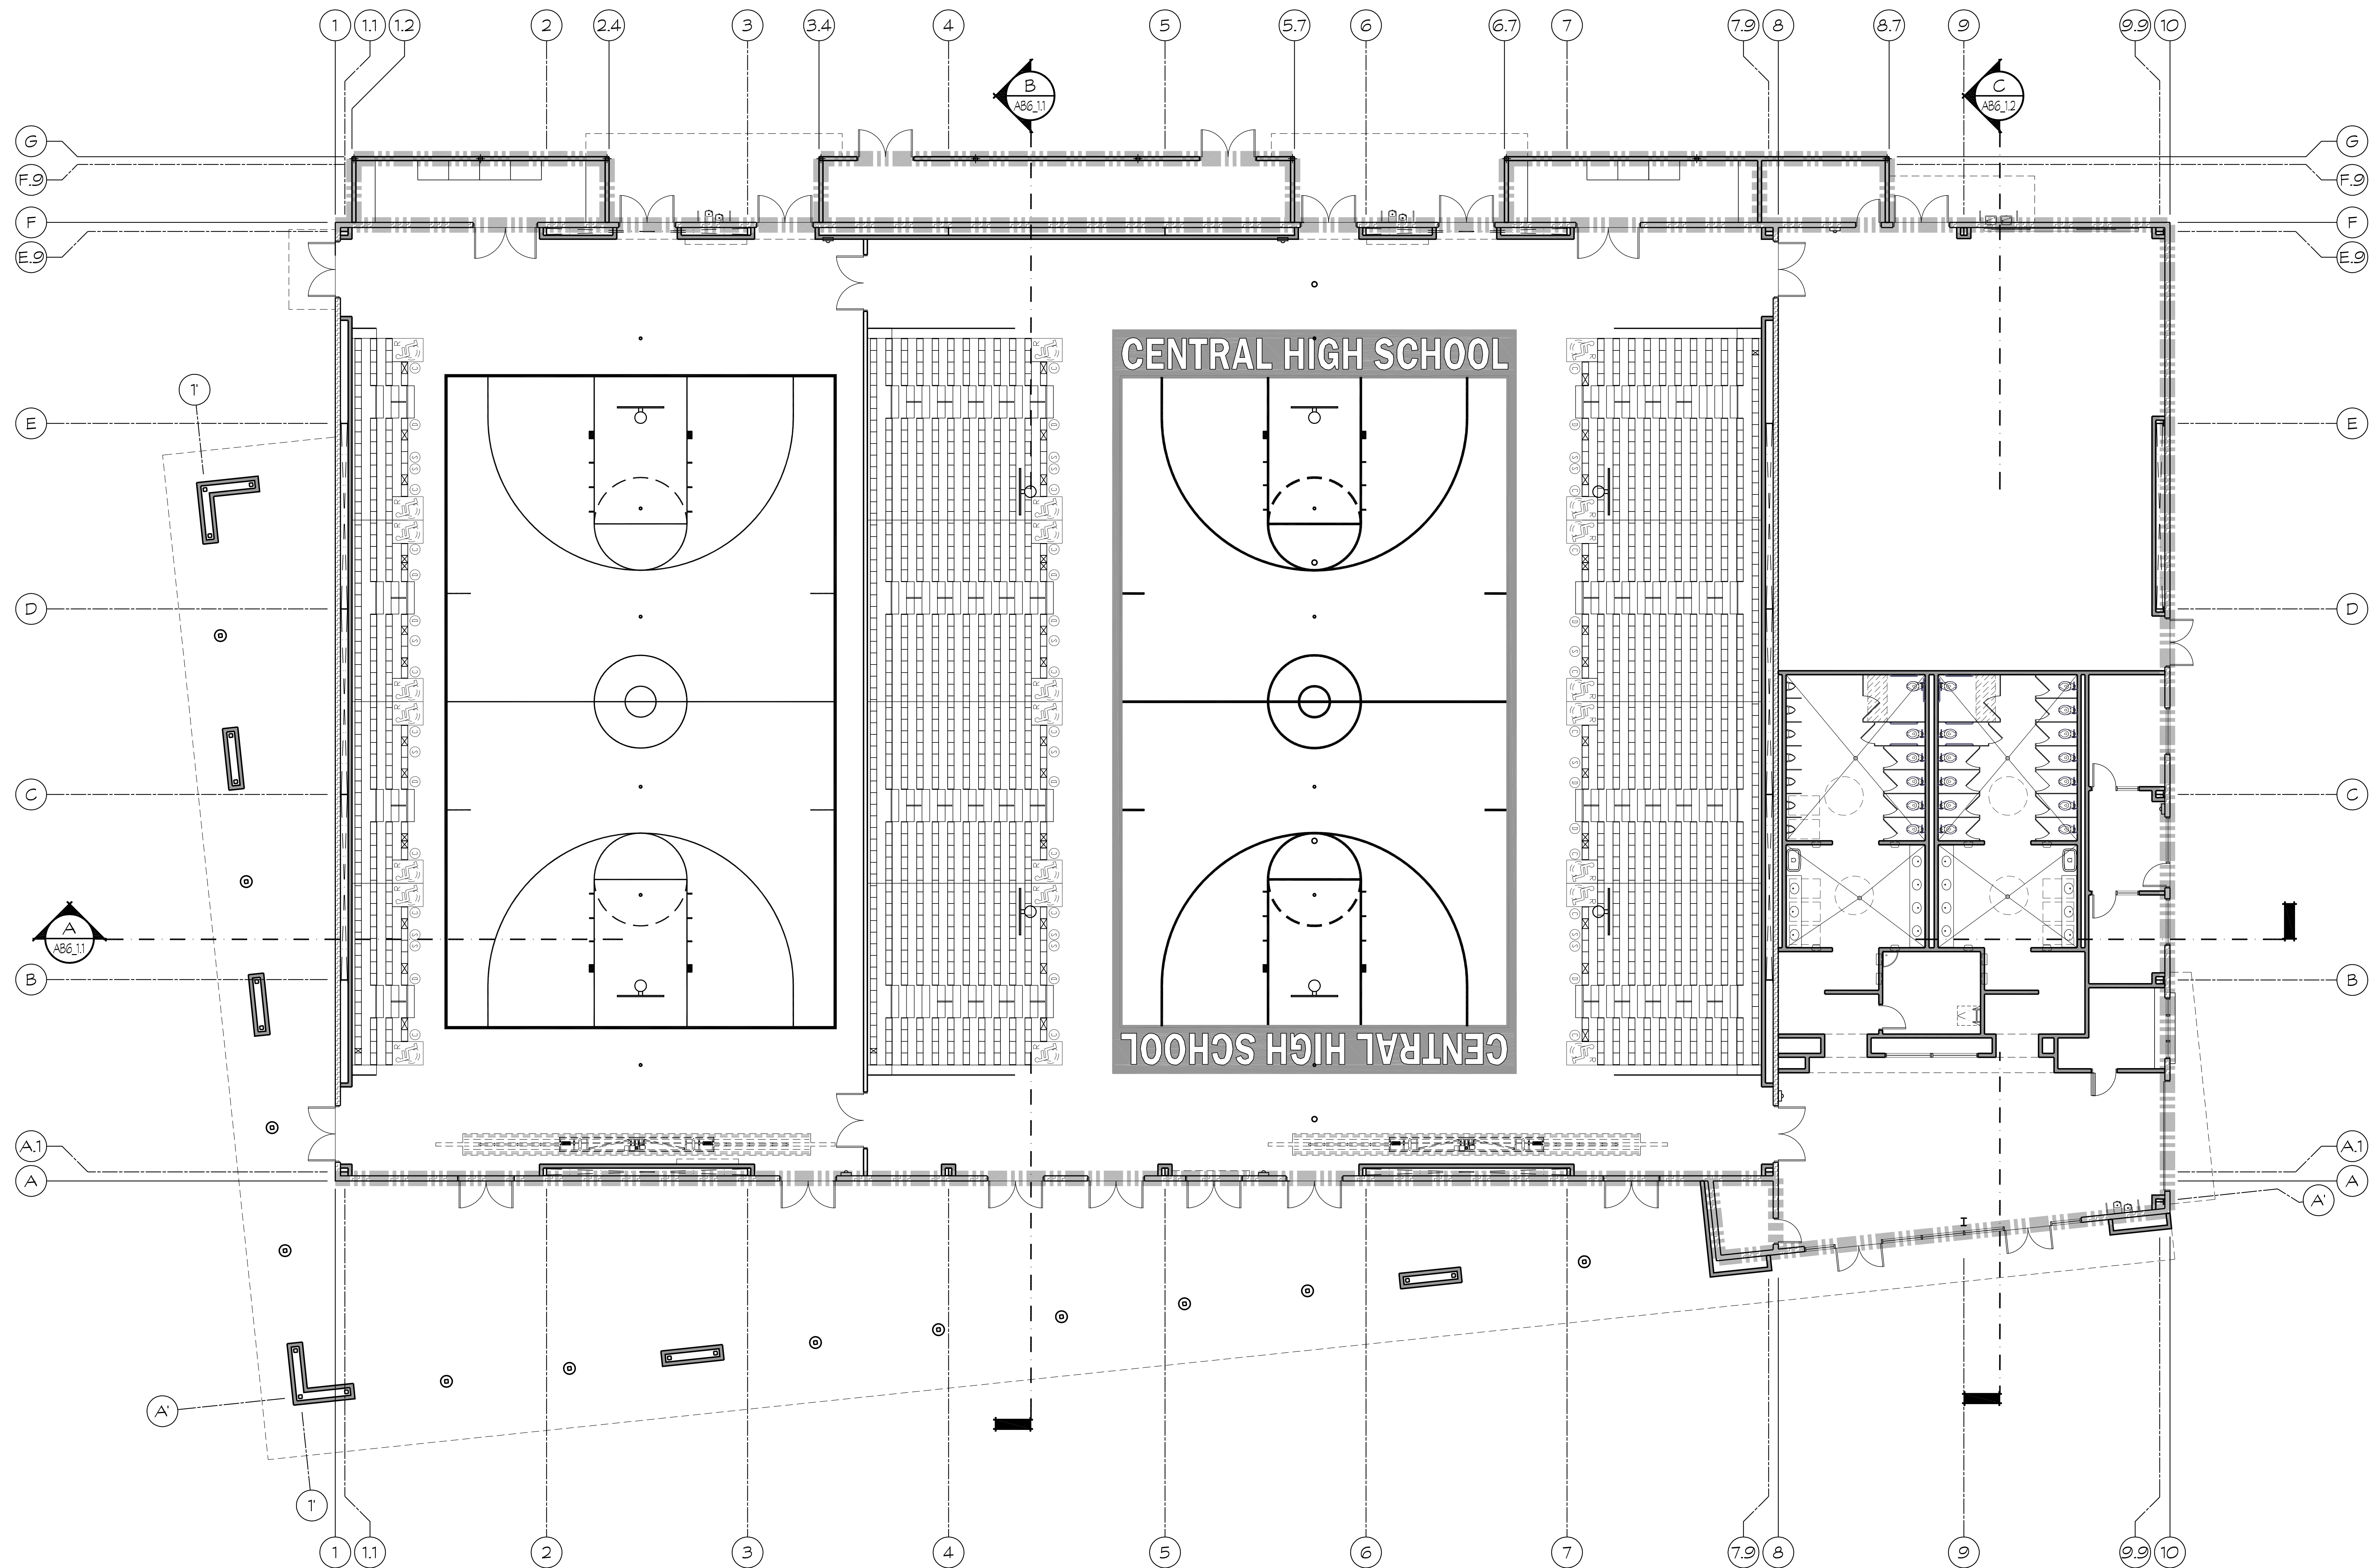


BLEACHER CAPACITY:


1,228 IN MAIN GYM
206 IN PRACTICE GYM

BASKETBALL


ALTERNATE GYM LAYOUT

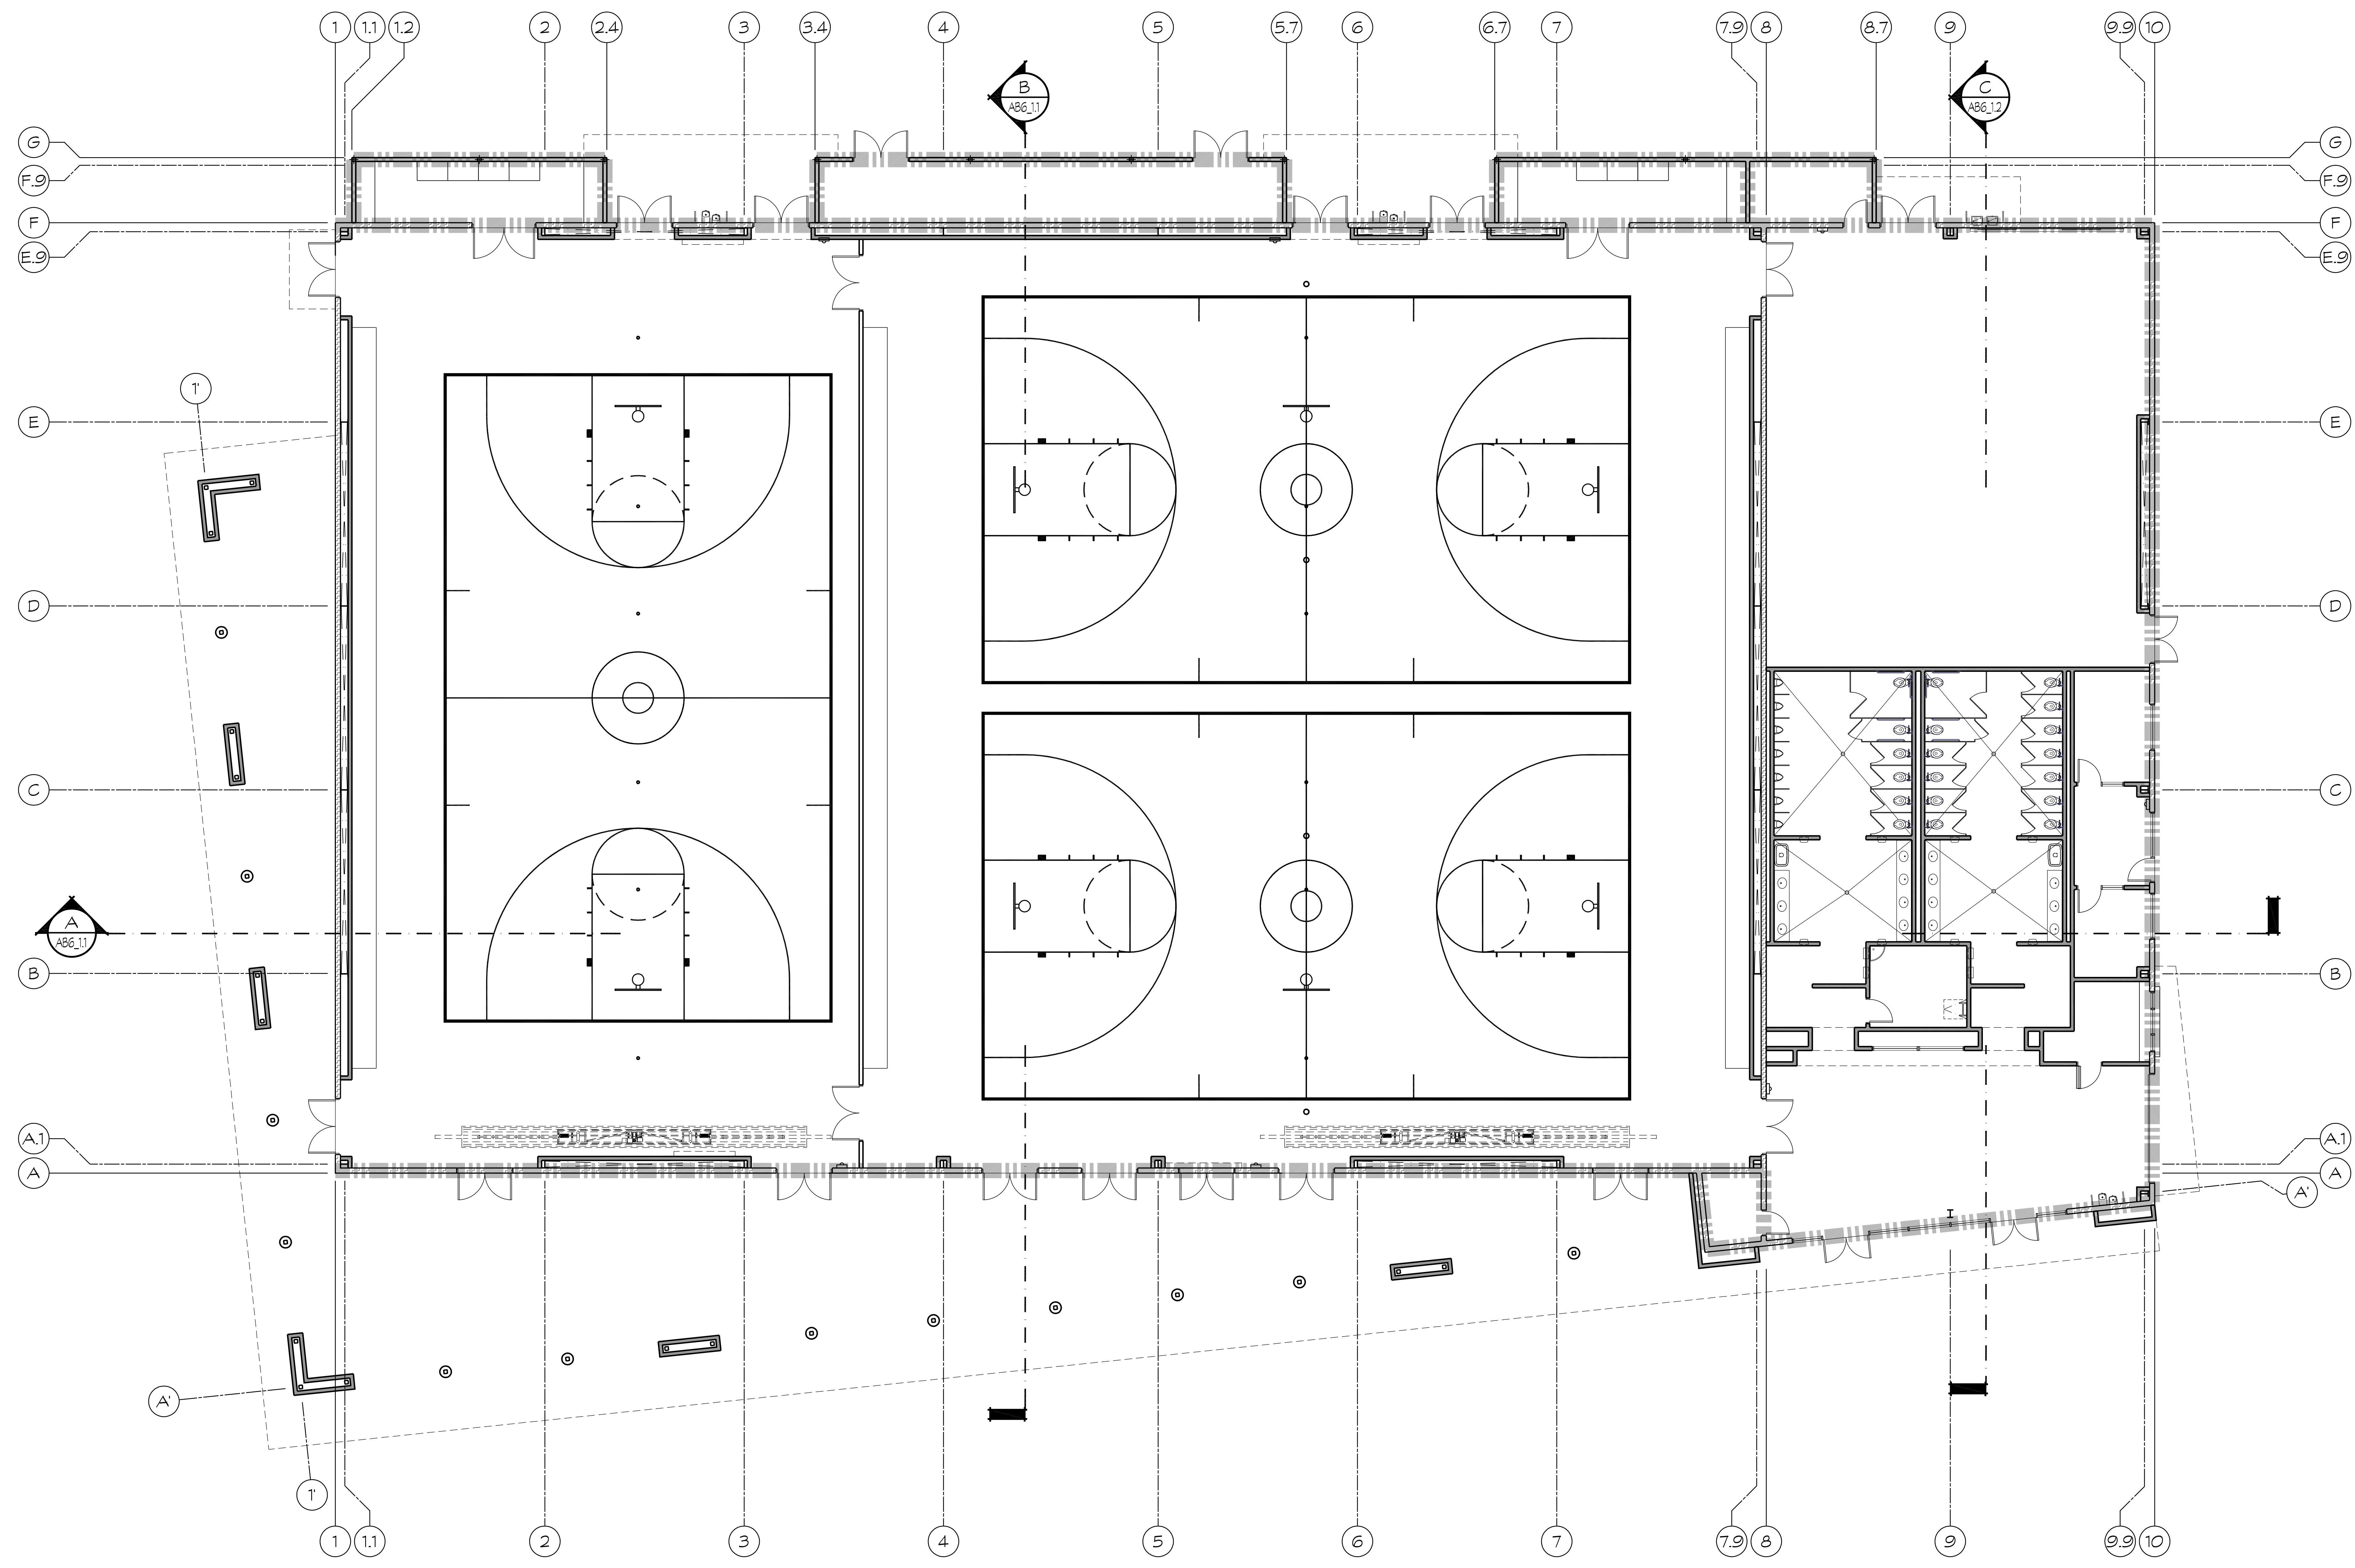

ALTERNATE GYM LAYOUT

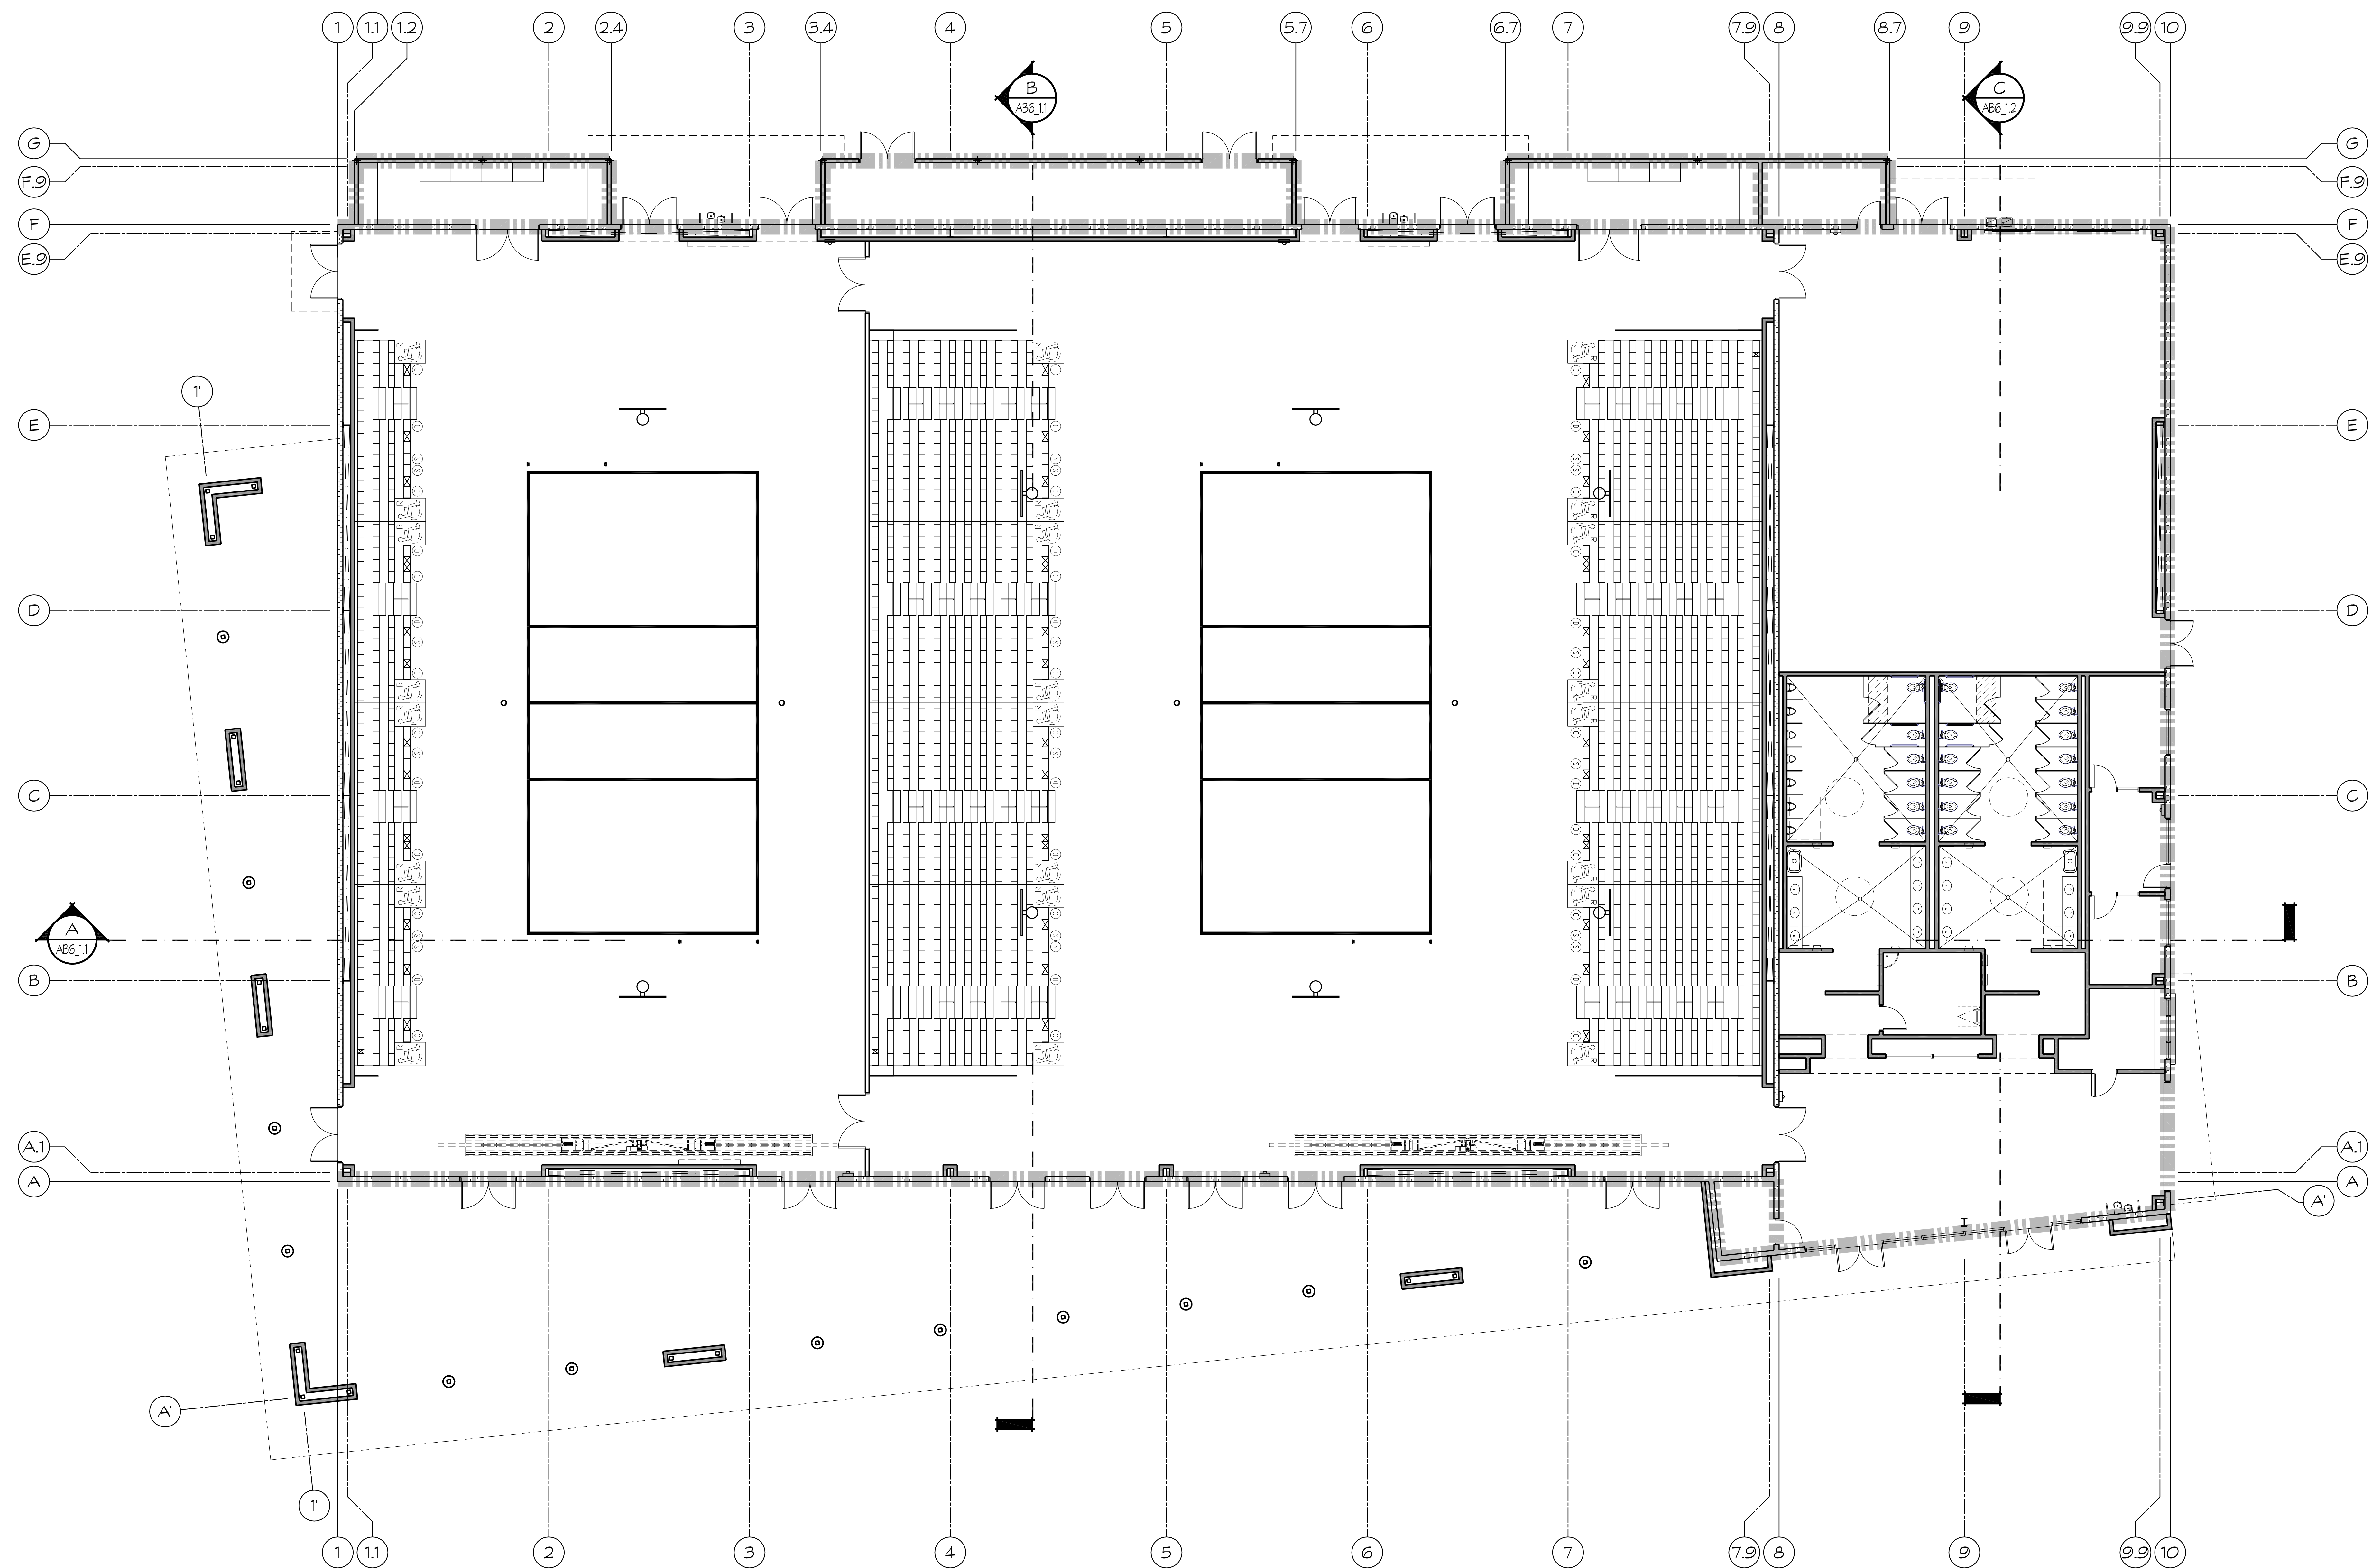

ALTERNATE GYM LAYOUT

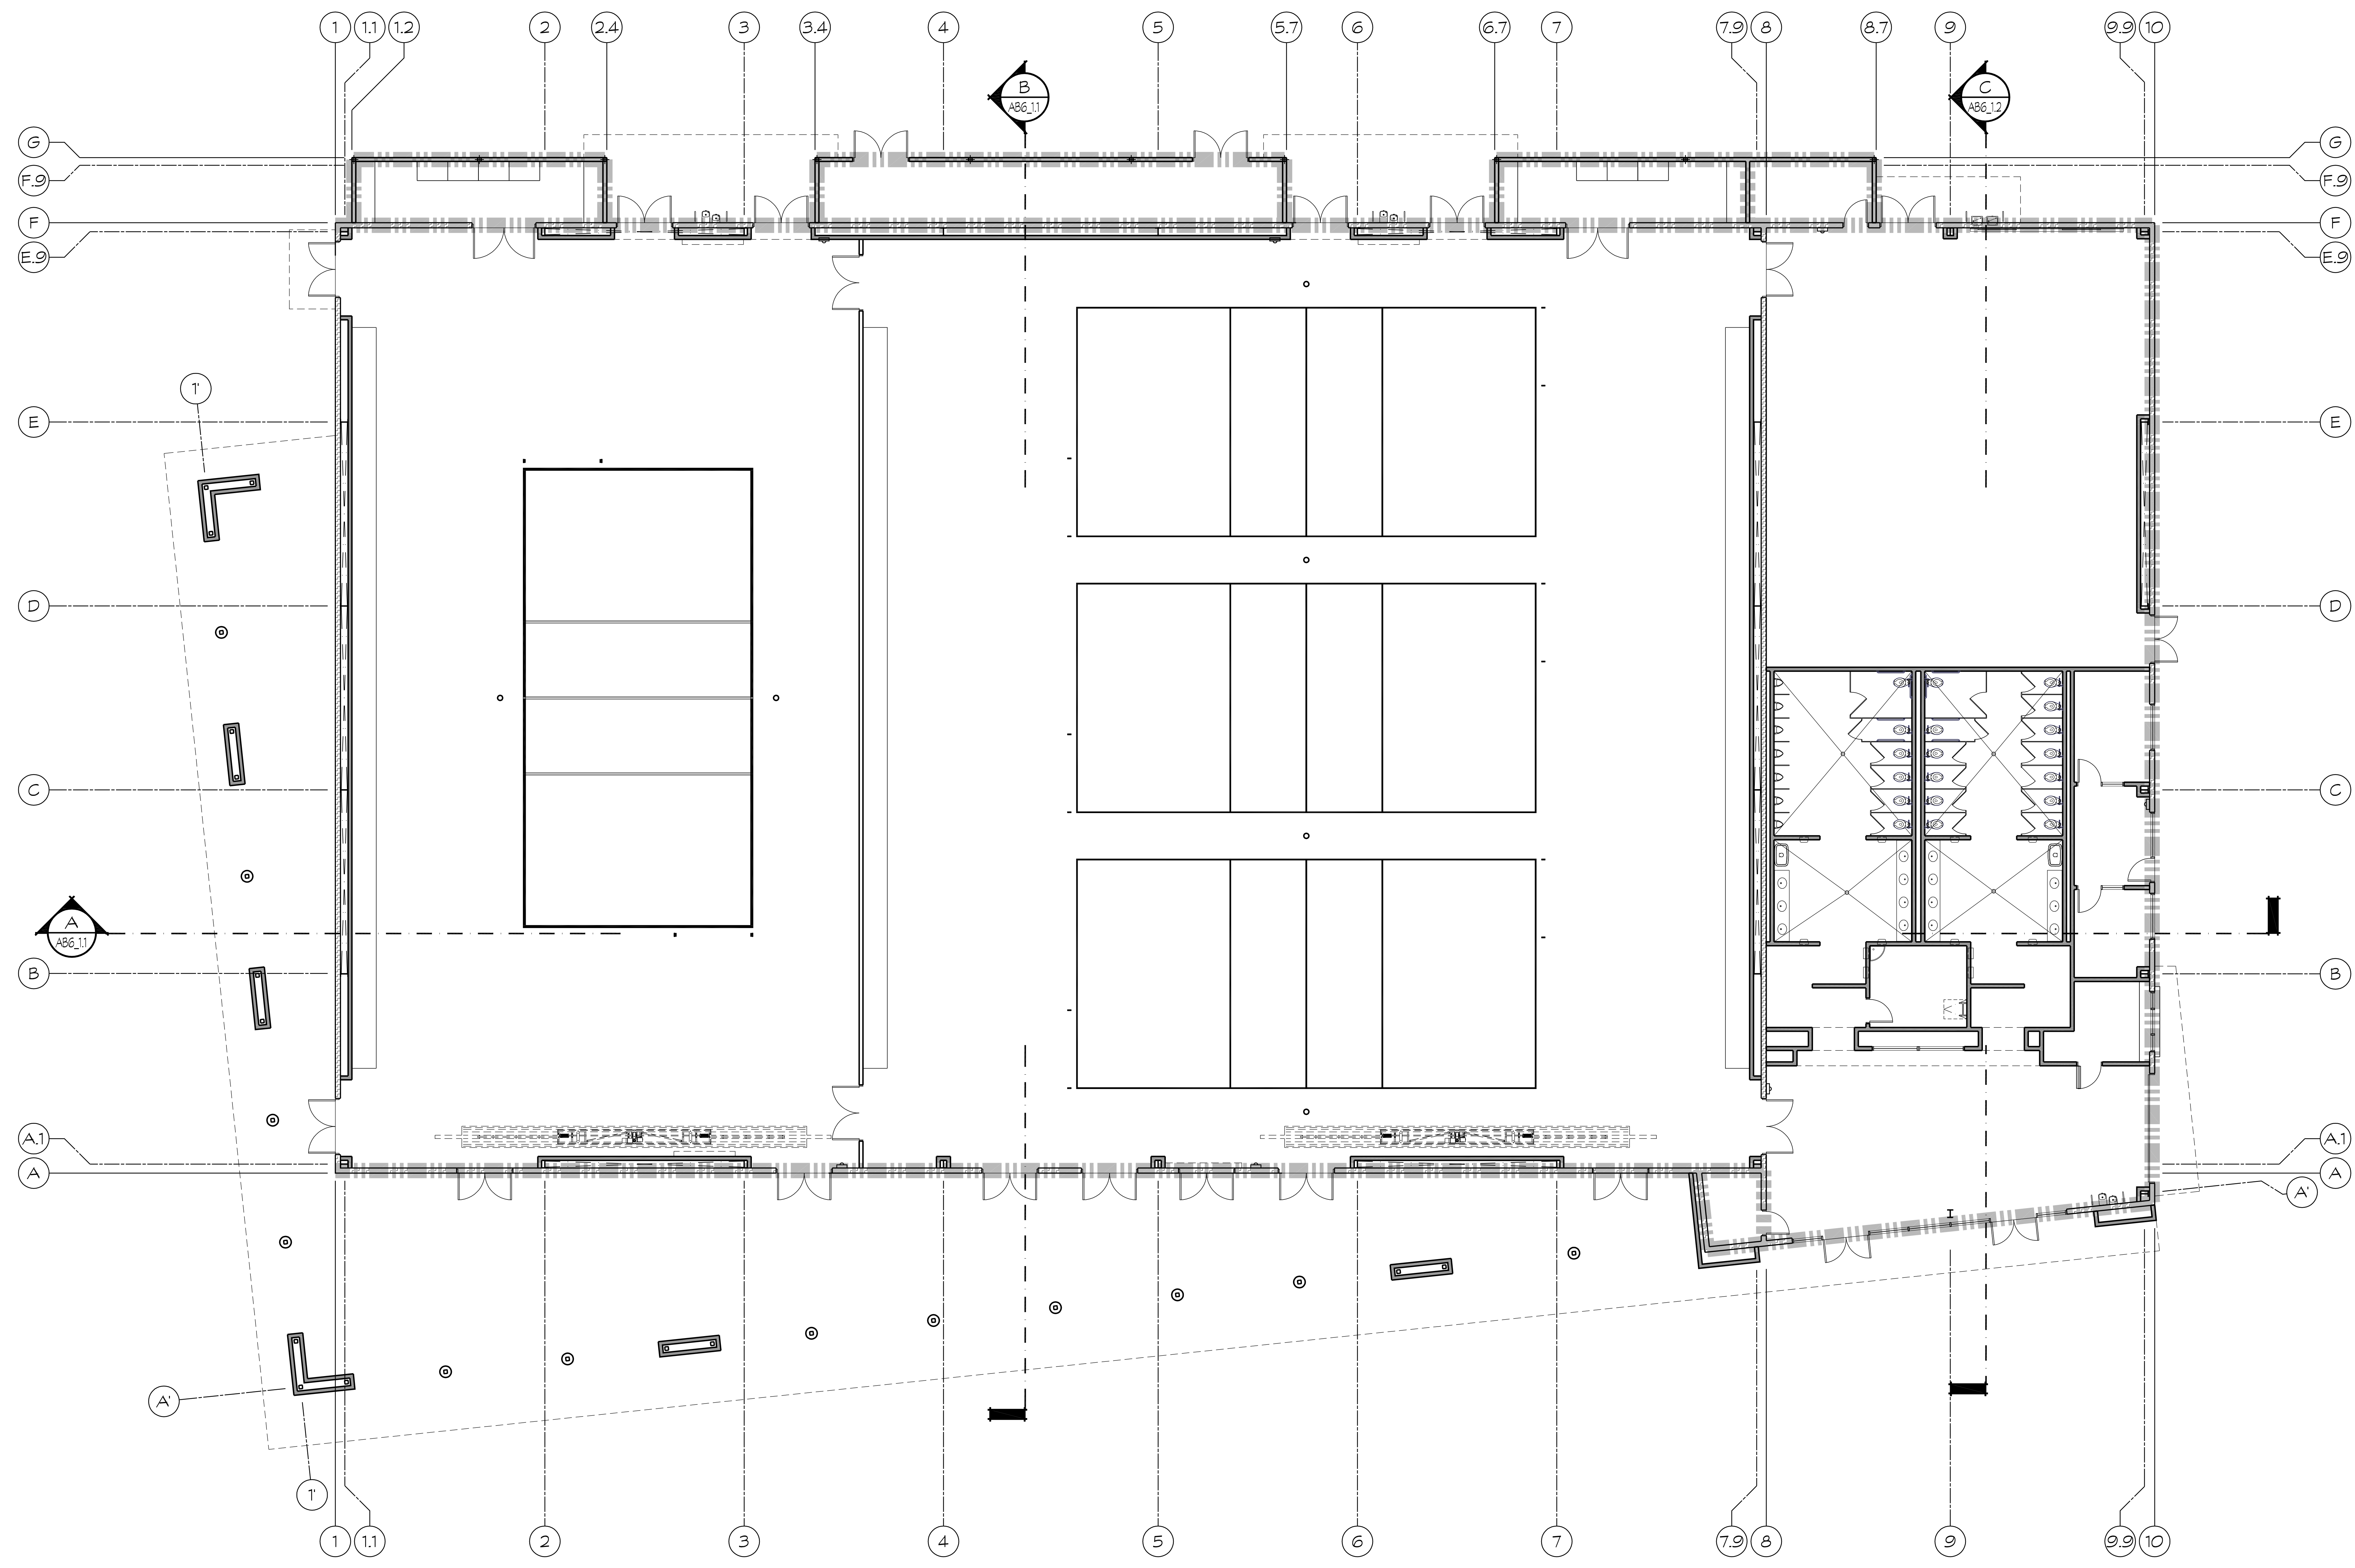

ALTERNATE GYM LAYOUT

